



LEVEL 0 - SCHEMATIC FLOOR PLAN

1/8" = 1'-0"


1
D201



LEVEL 1 - SCHEMATIC FLOOR PLAN

1/8" = 1'-0"

2
D201

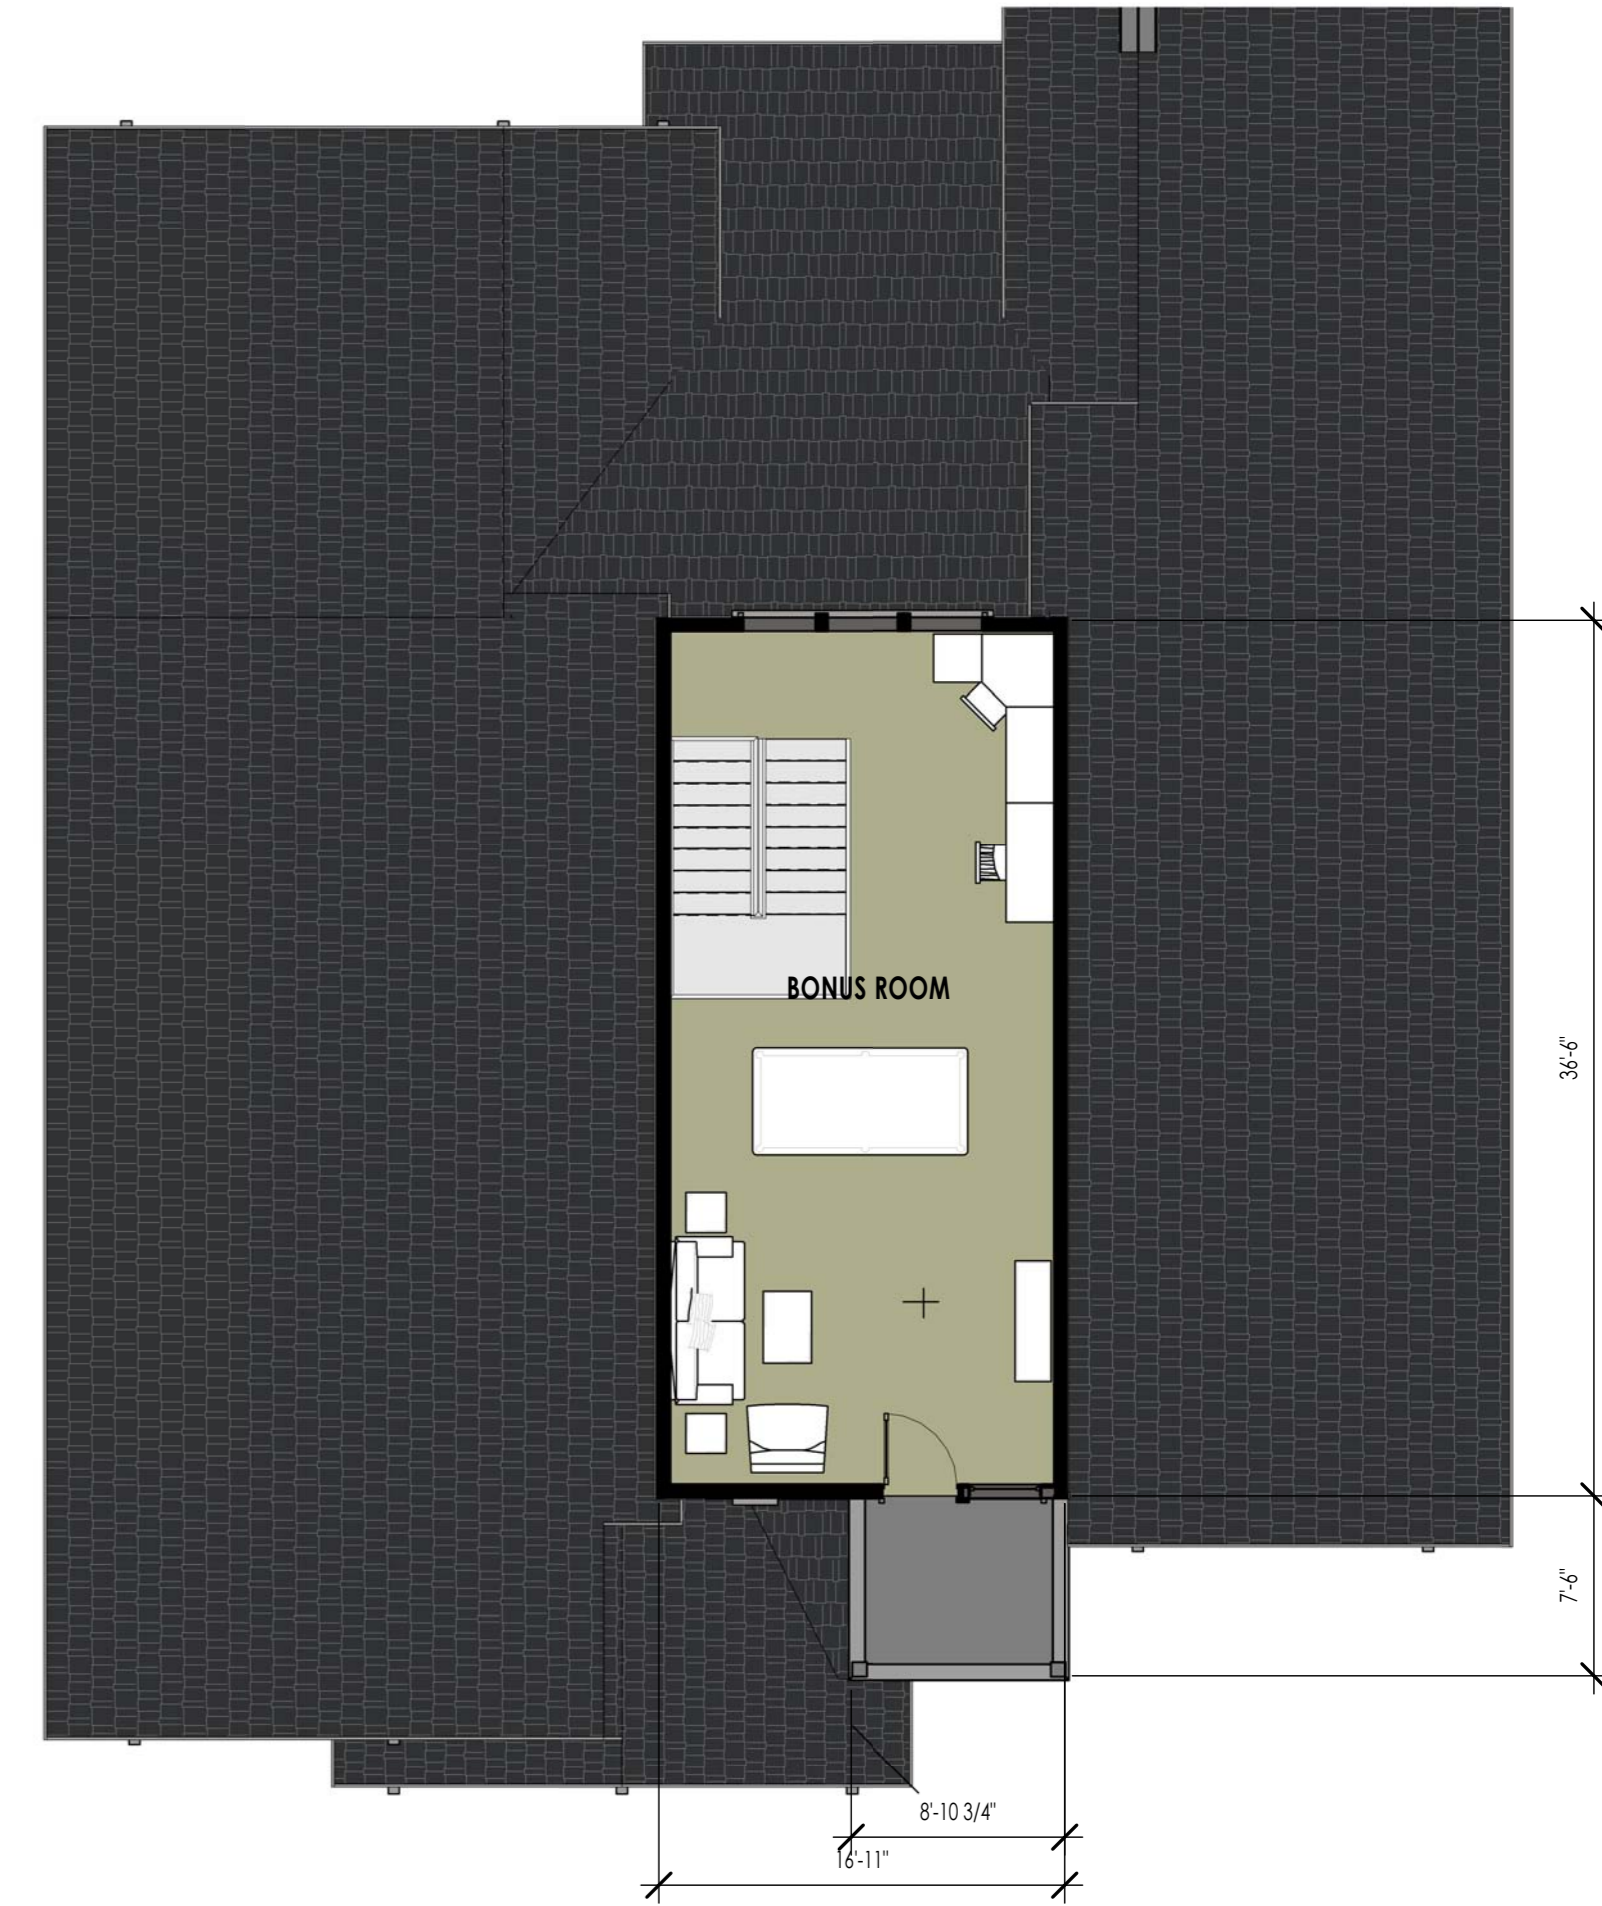

LEVEL 2 - SCHEMATIC FLOOR PLAN

1/8" = 1'-0"

3
D201

RAMBLER 3 SQUARE FOOTAGES		
LEVEL	Floor Level Area	Square Footage
LEVEL 0 - FLOOR PLAN	Basement	2236 SF
LEVEL 1 - FLOOR PLAN	Main Floor Plan	2439 SF
LEVEL 2 - FLOOR PLAN	Bonus Room	551 SF
LEVEL 1 - FLOOR PLAN	Garage	720 SF
		720 SF
Grand total		5946 SF