




LEVEL 0 - SCHEMATIC BASEMENT PLAN

1/8" = 1'-0"

1

D201

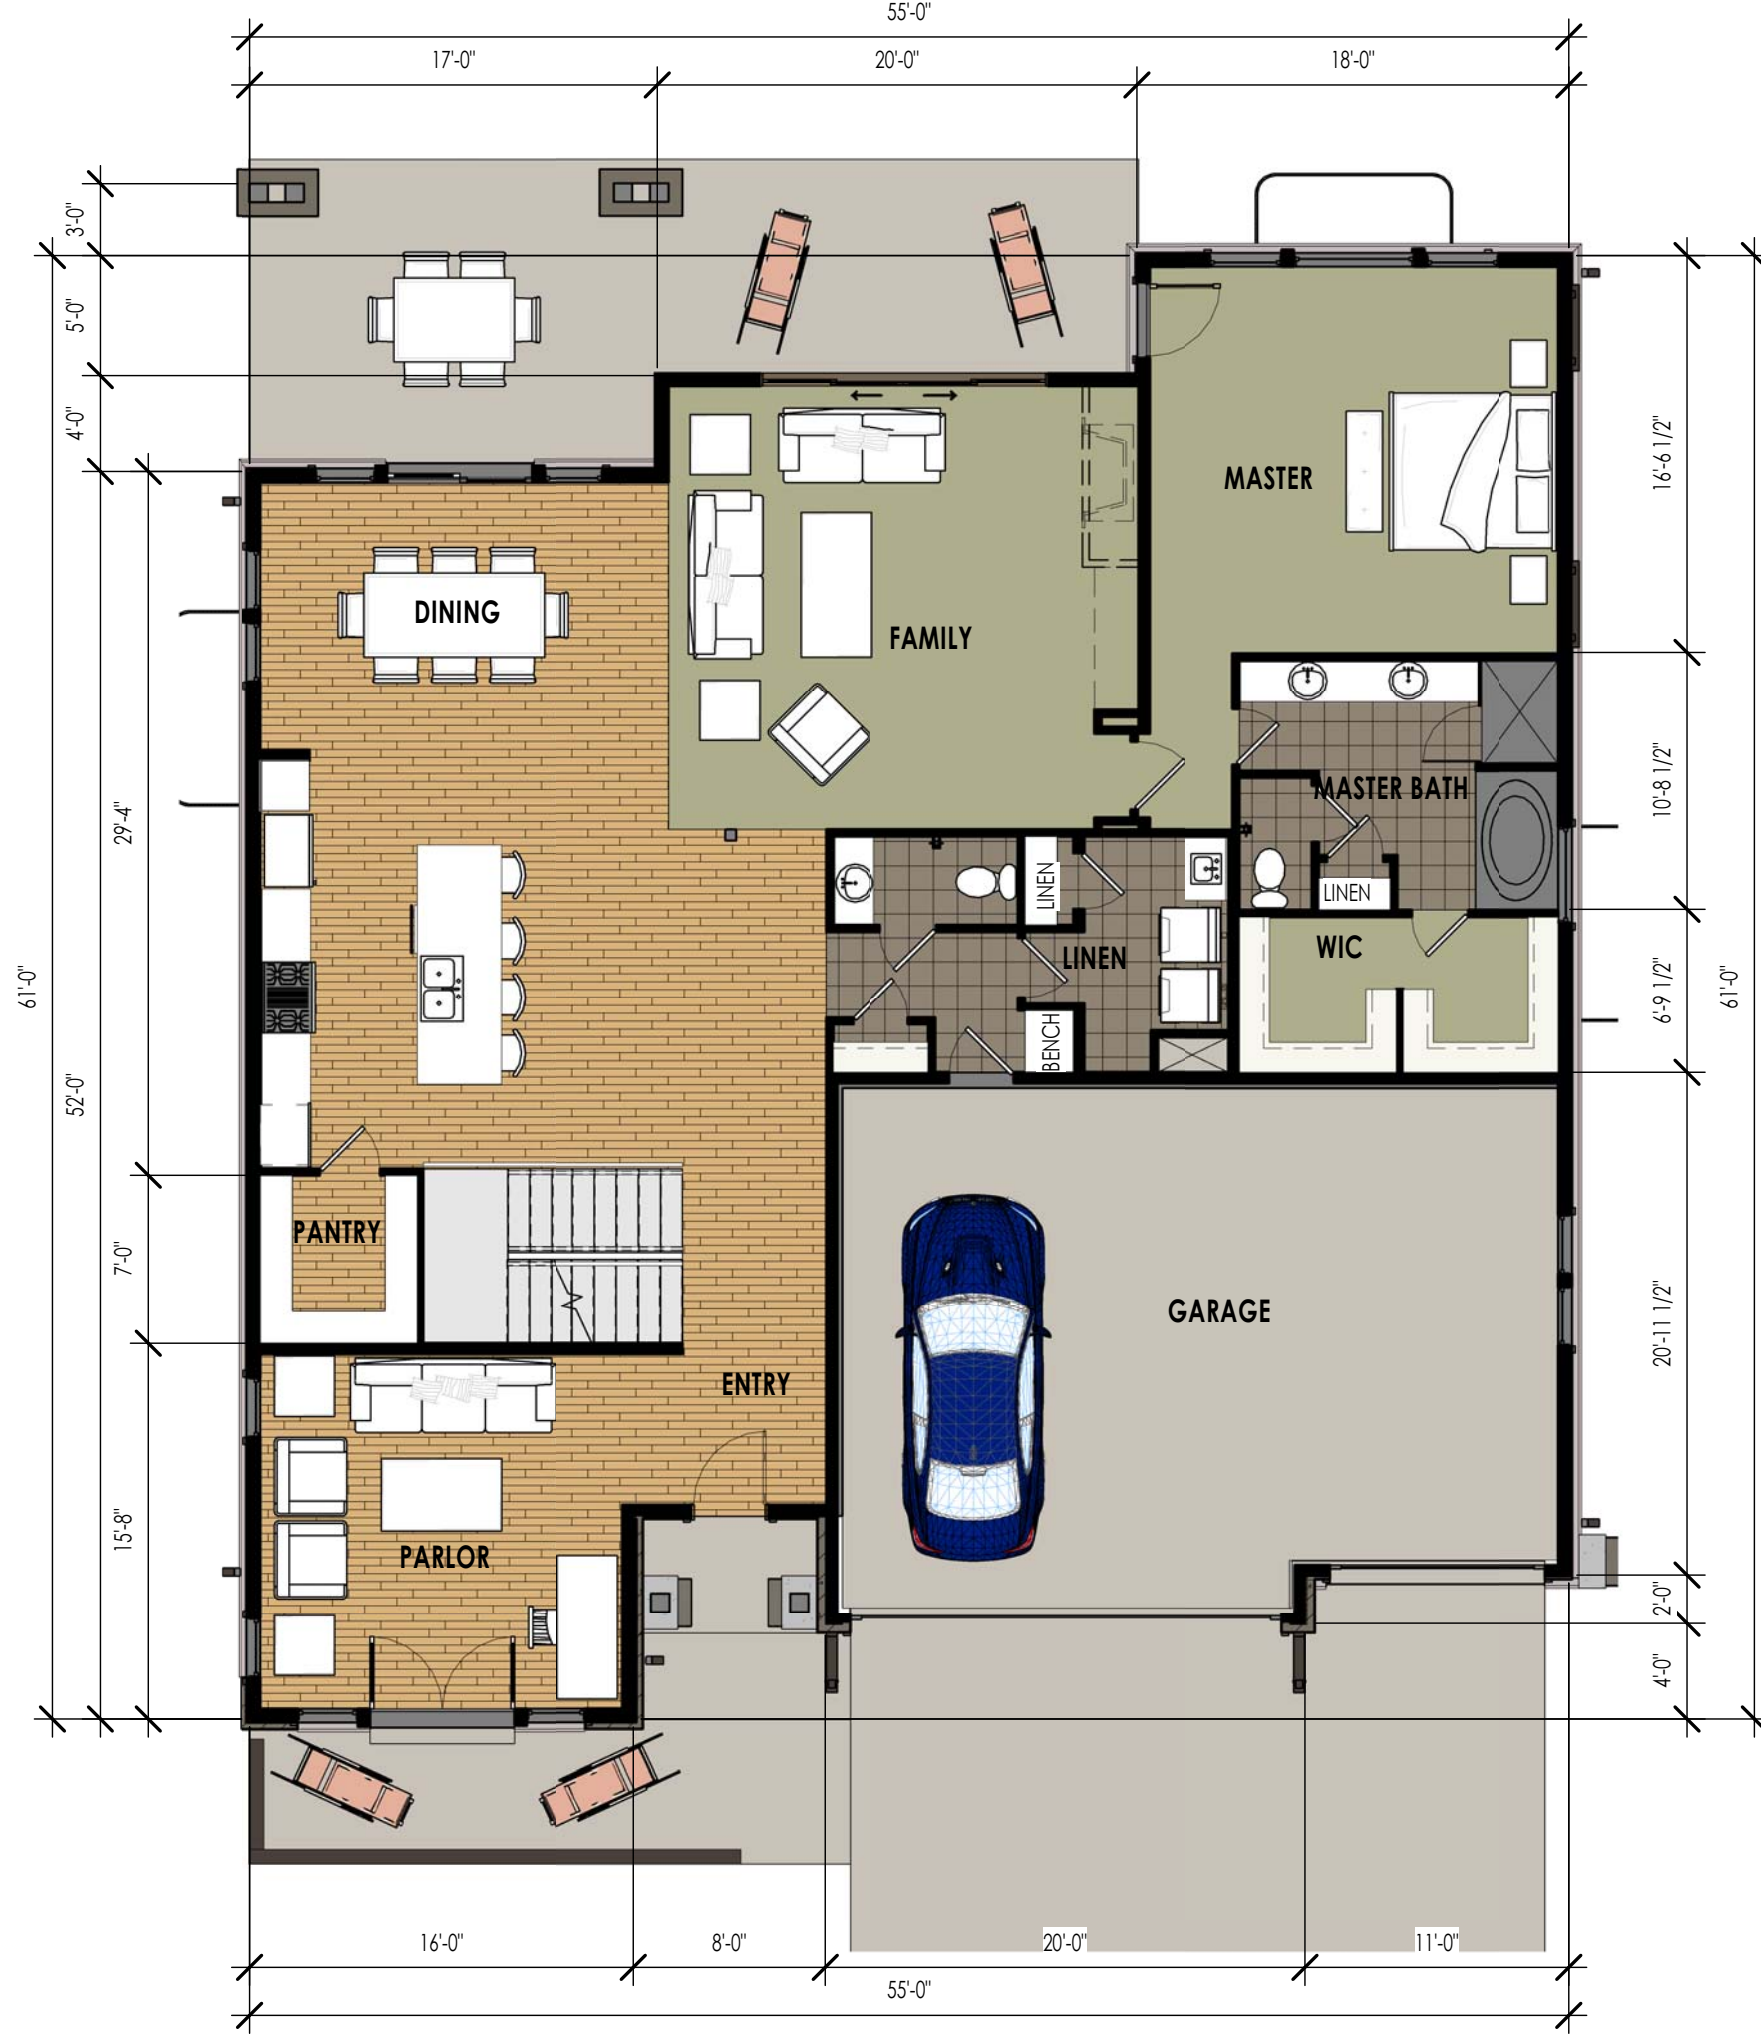

LEVEL 1 - SCHEMATIC MAIN FLOOR PLAN

1/8" = 1'-0"

2

D201



LEVEL 2 - SCHEMATIC UPPER FLOOR PLAN

1/8" = 1'-0"

3

D201

RAMBLER 2 SQUARE FOOTAGES		
LEVEL	AREA	SQUARE FOOTAGE
LEVEL 0 - FLOOR PLAN	Basement	1974 SF
LEVEL 1 - FLOOR PLAN	Main Floor	2221 SF
LEVEL 2 - FLOOR PLAN	Bonus	473 SF
LEVEL 1 - FLOOR PLAN	Garage	667 SF
Grand total		5334 SF